

A1

No. OF PARKING PLACES:

132 for passenger cars

11 for disabled persons

1st lower floor


PARK OF MILADA
HORÁKOVÁ

Nemocniční

Bozděchova

ul. 28 Října

REGIONAL COUNCIL
OFFICES

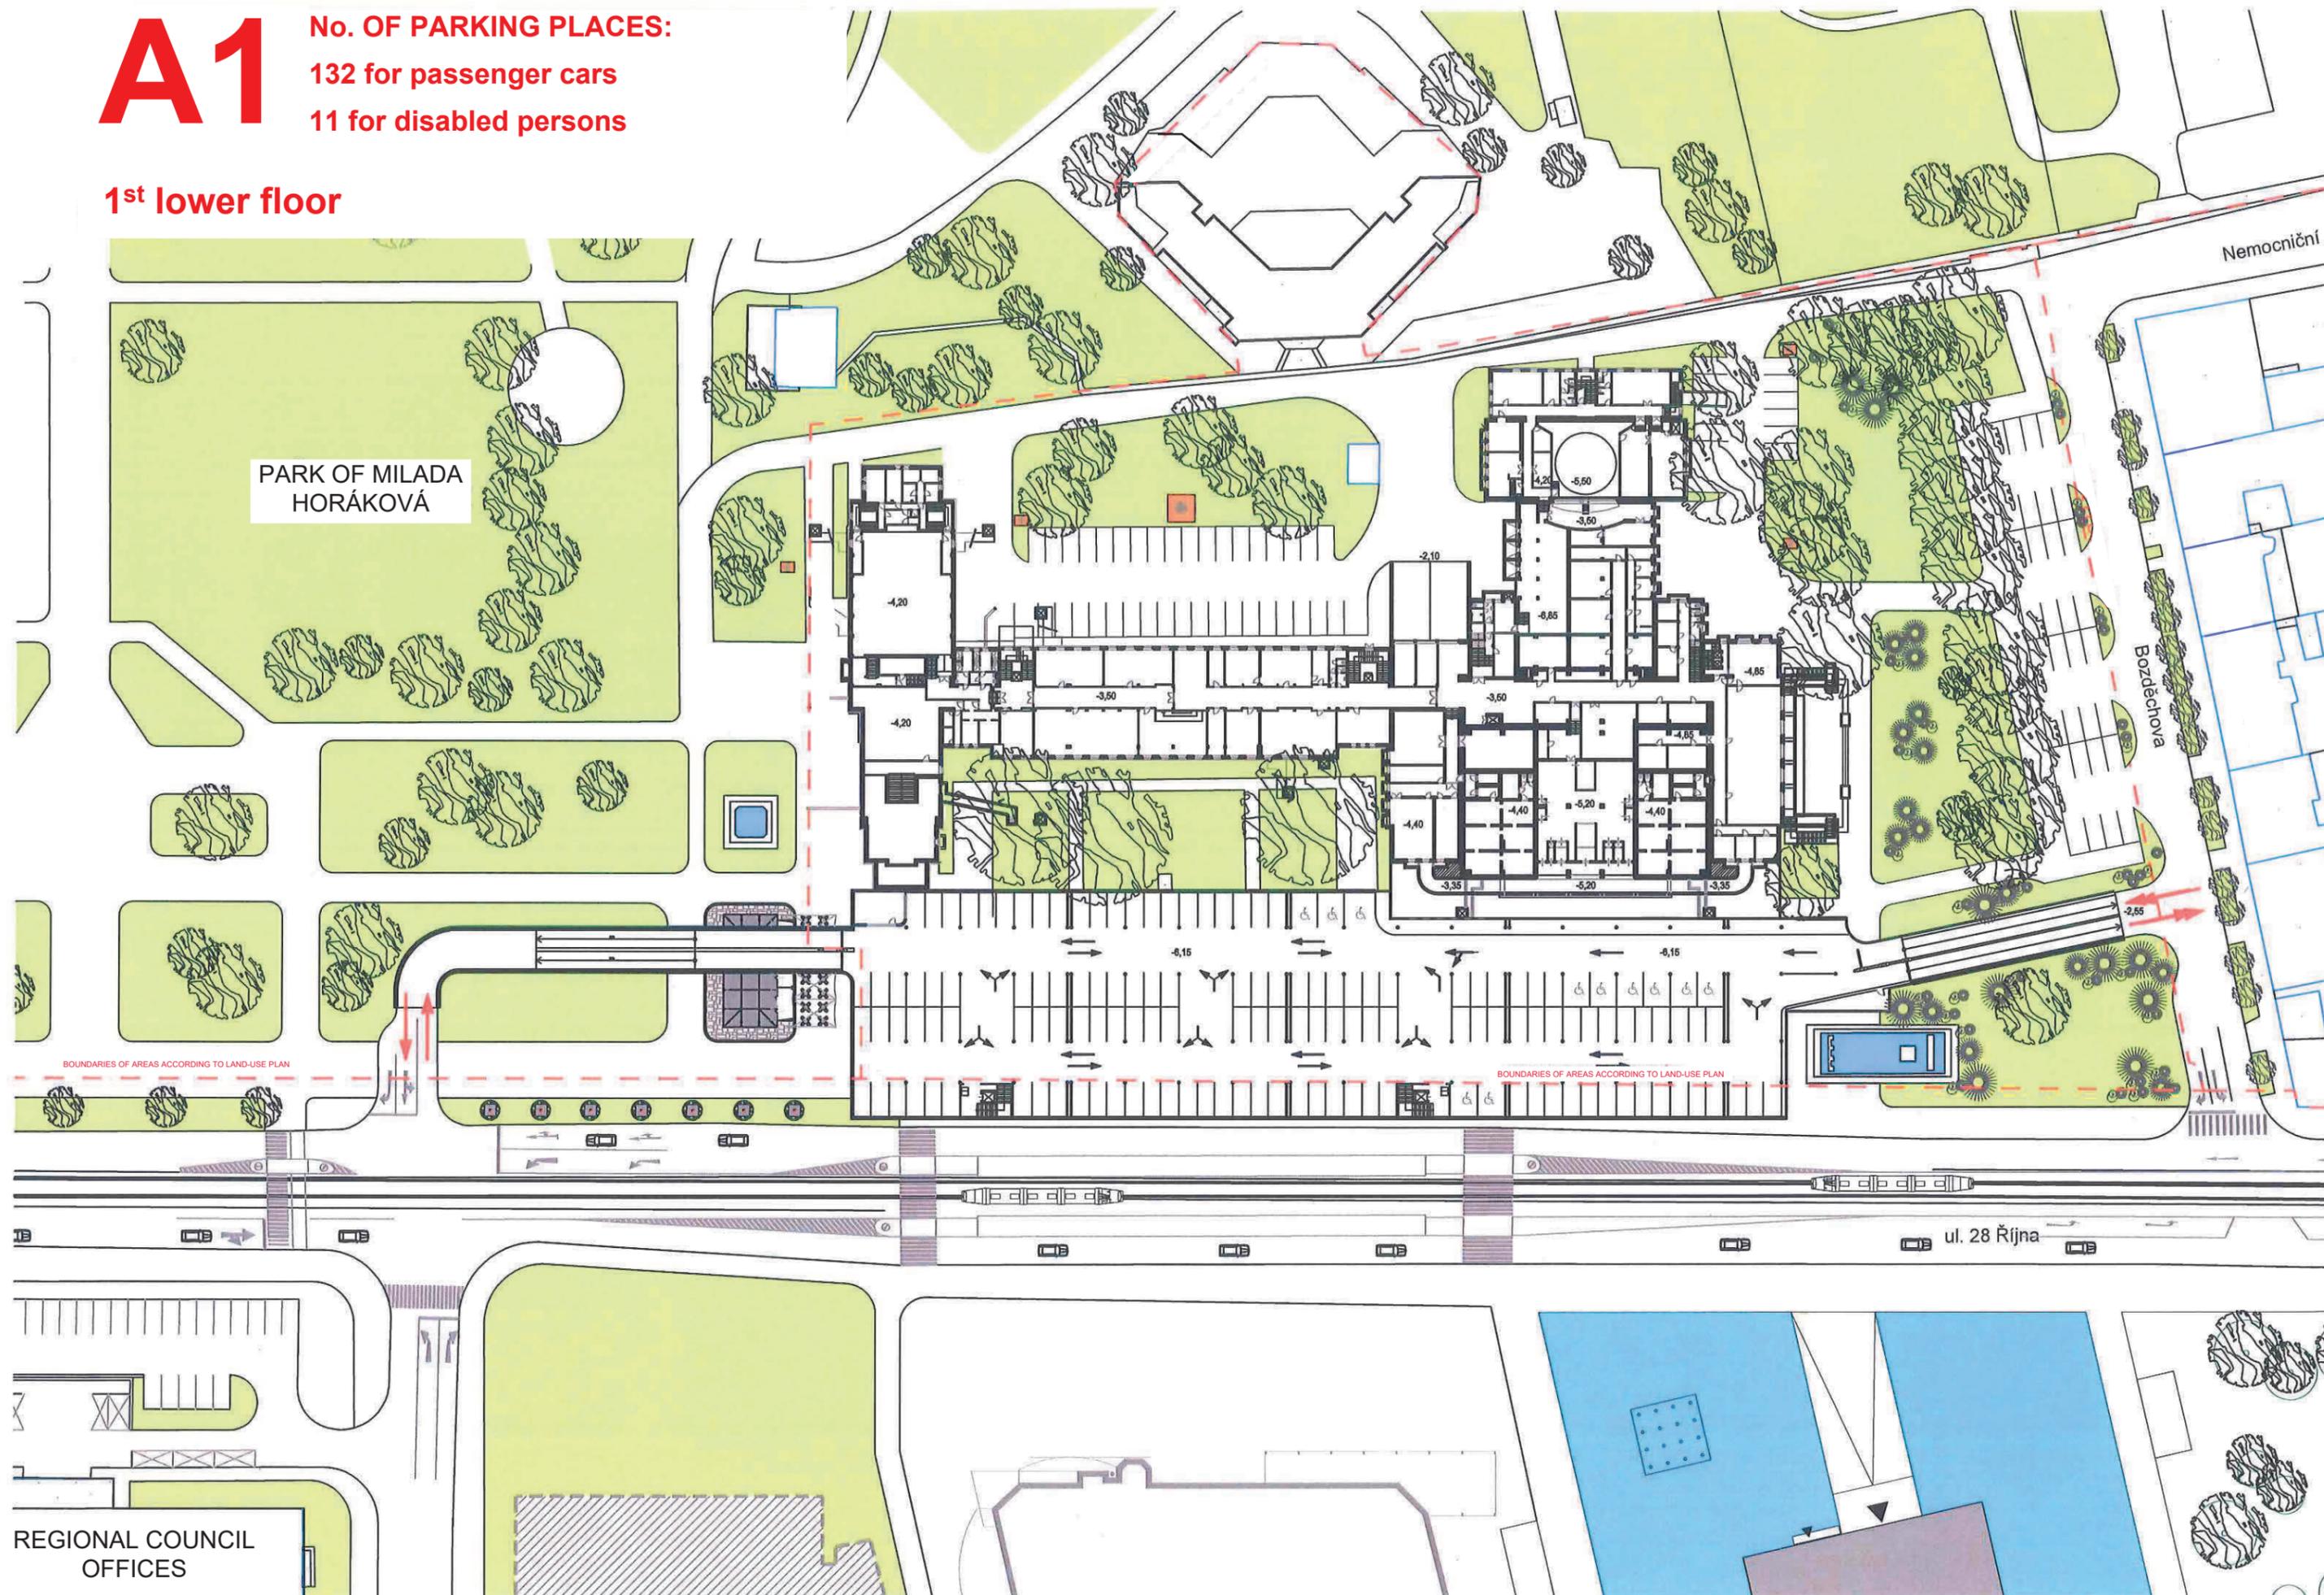


B

No. OF PARKING PLACES:

178 for passenger cars

11 for disabled persons

1st lower floor

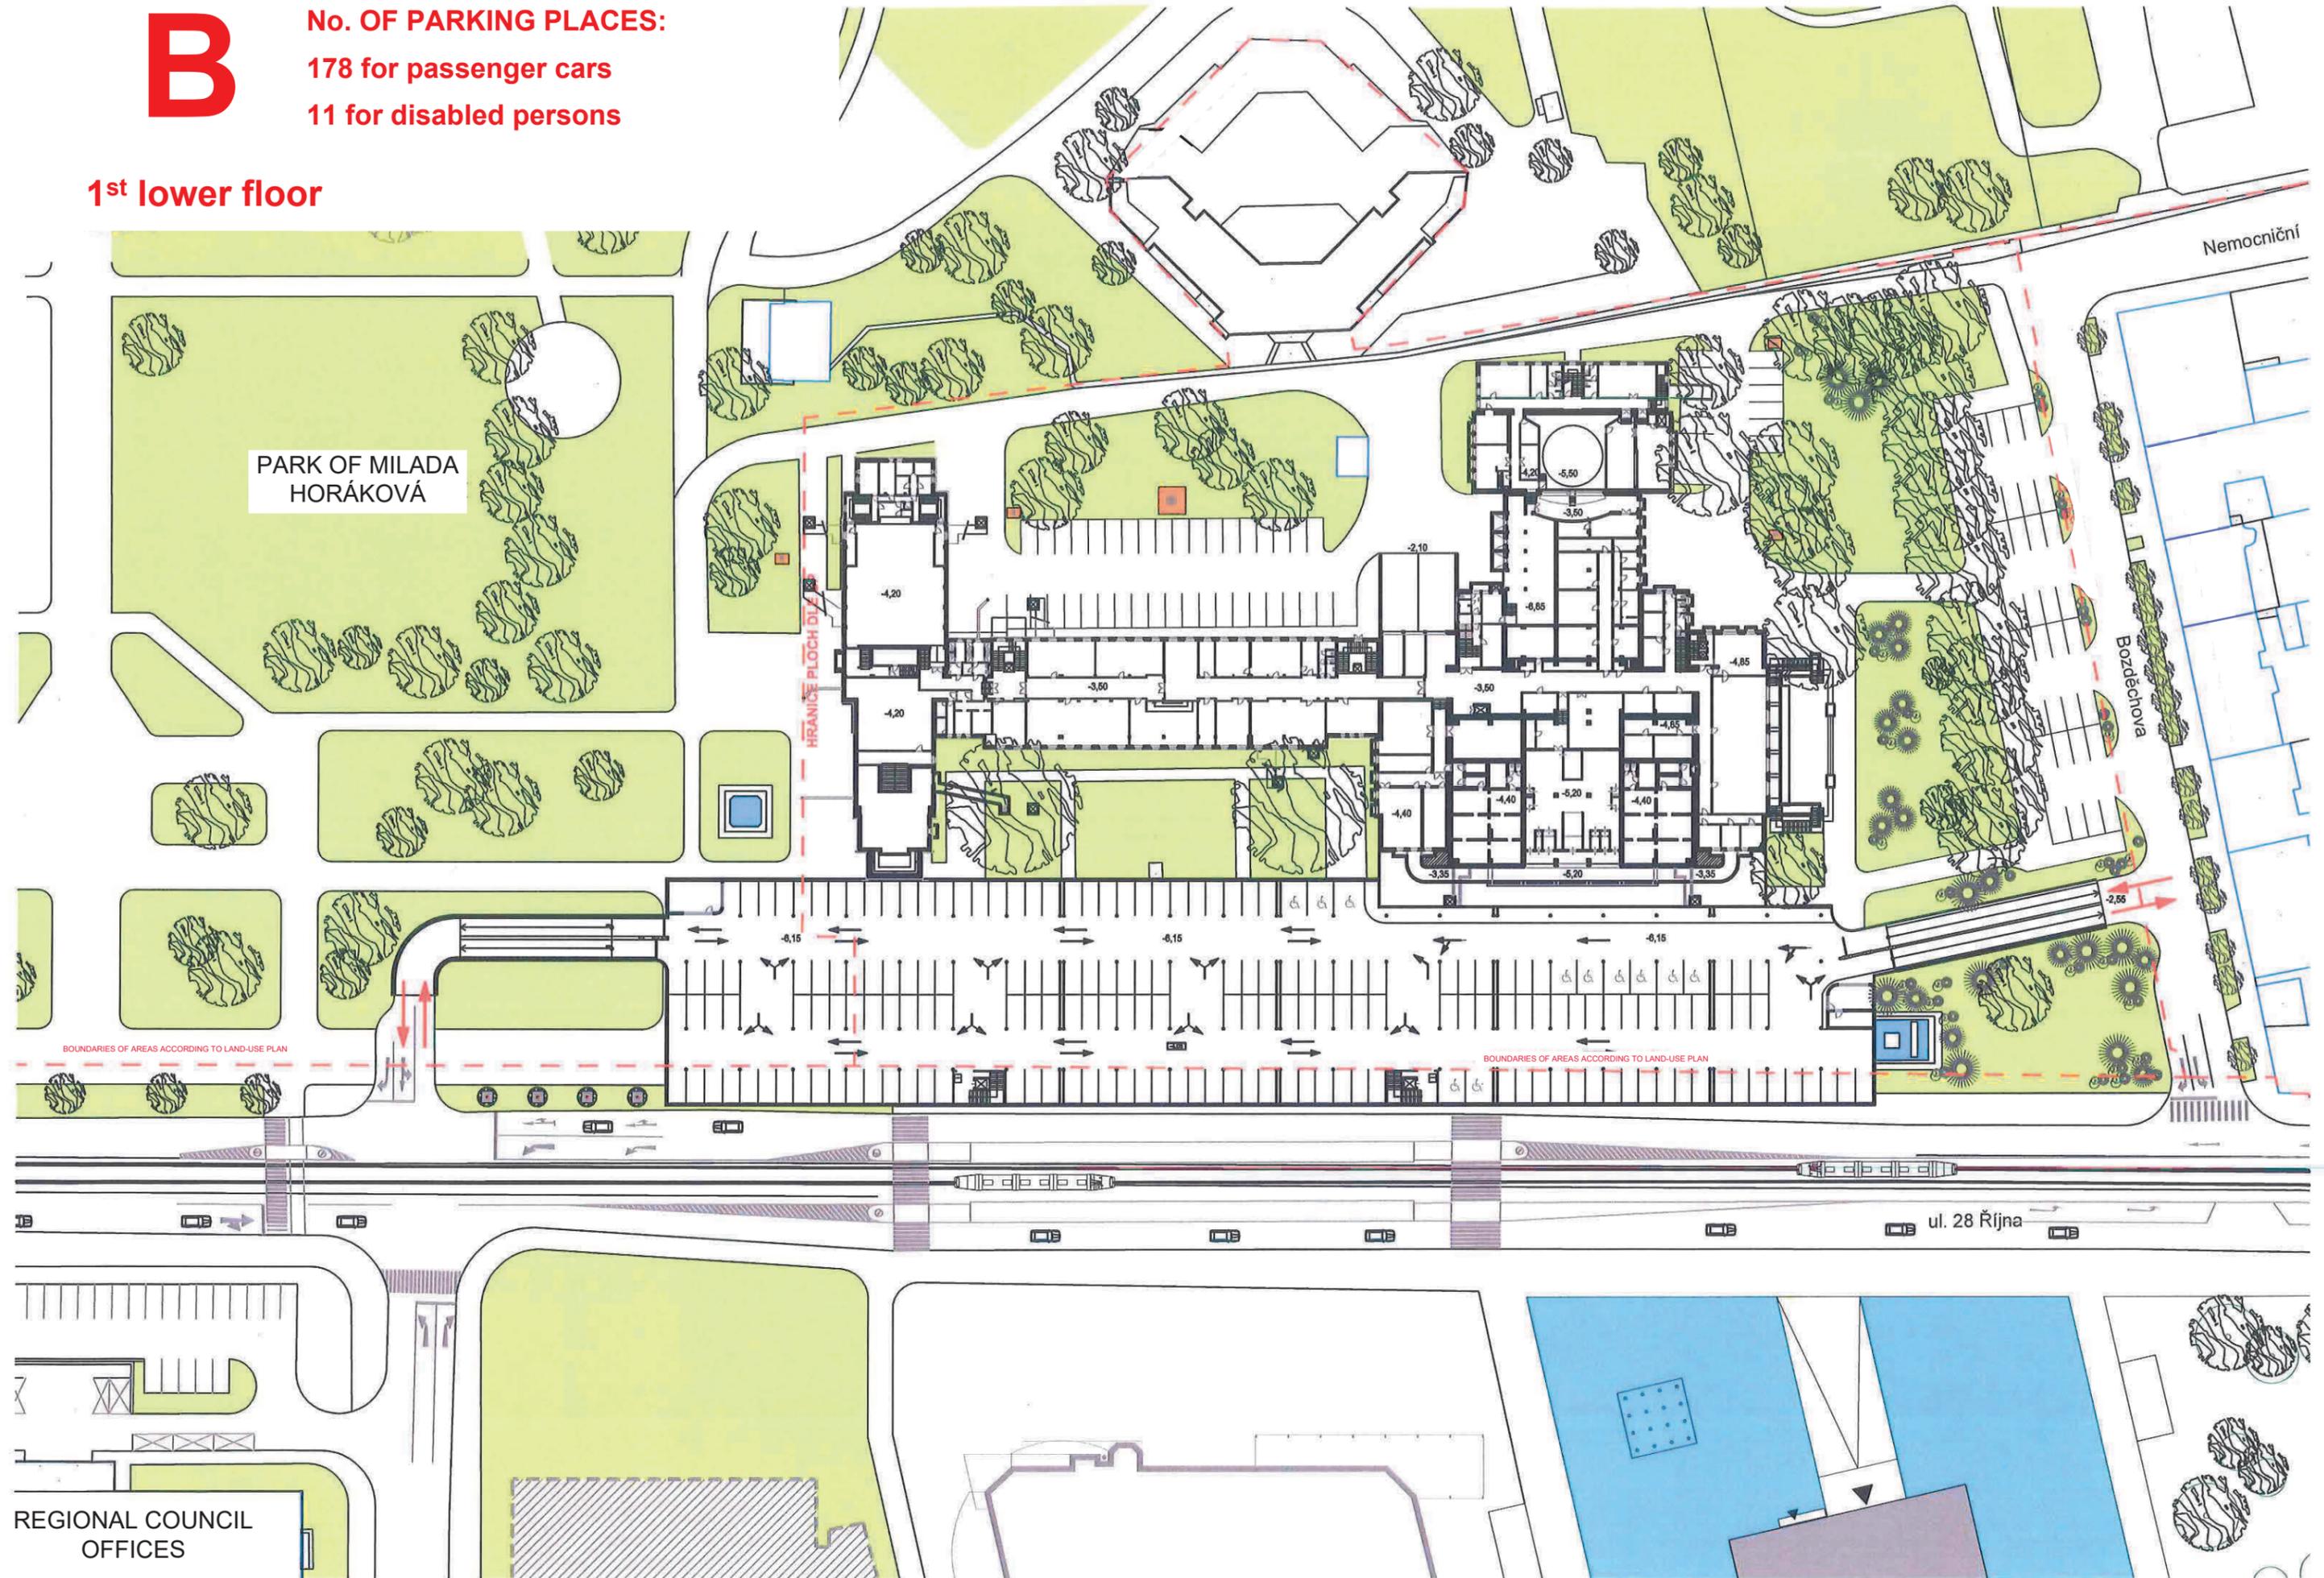

C

No. OF PARKING PLACES:

211 for passenger cars

199 for passenger cars (without impact on water fountain)

11 for disabled persons

1st lower floor

